



GROUND FLOOR PLAN

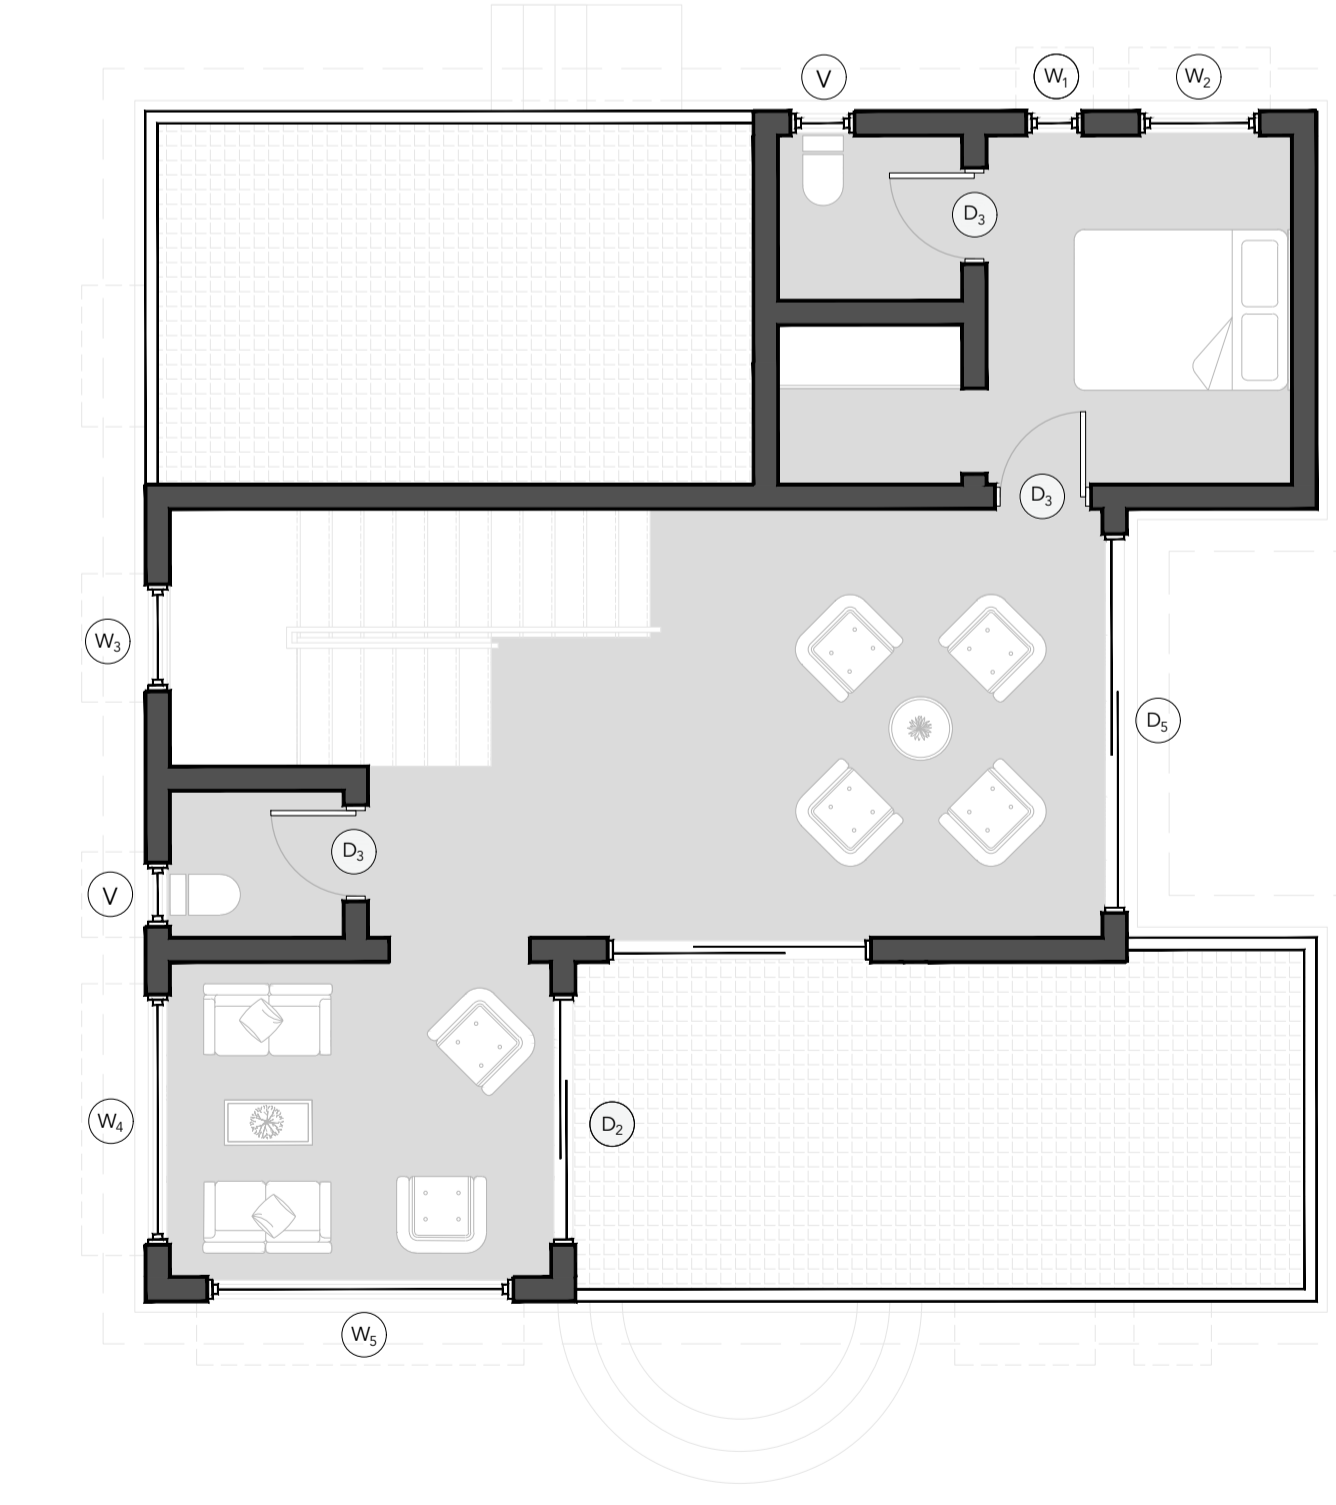


FIRST FLOOR PLAN


- +9.10 PARAPET LEVEL
- +8.10 PLINTH LEVEL
- +6.90 SILL LEVEL
- +6.0 TERRACE LEVEL
- +5.10 LINTEL LEVEL
- +3.90 SILL LEVEL
- +3.0 FIRST FLOOR
- +2.10 LINTEL LEVEL
- +0.90 SILL LEVEL
- +0.45 PLINTH LEVEL
- +0.0 GROUND LEVEL

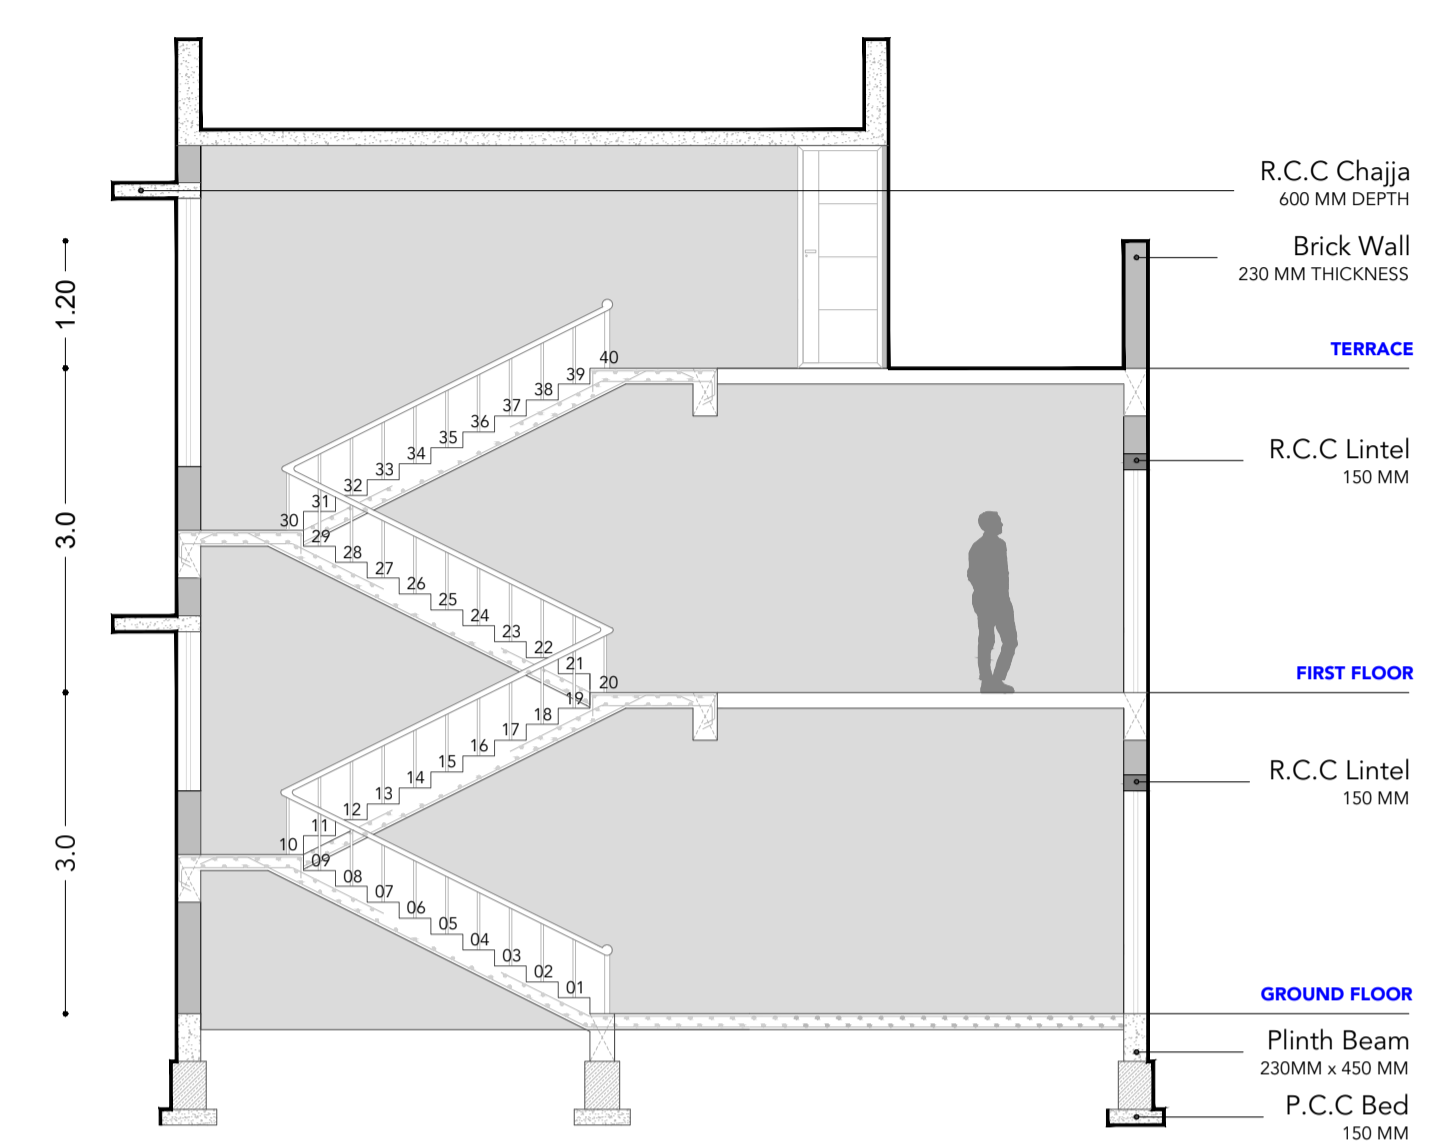


SECTION AA'

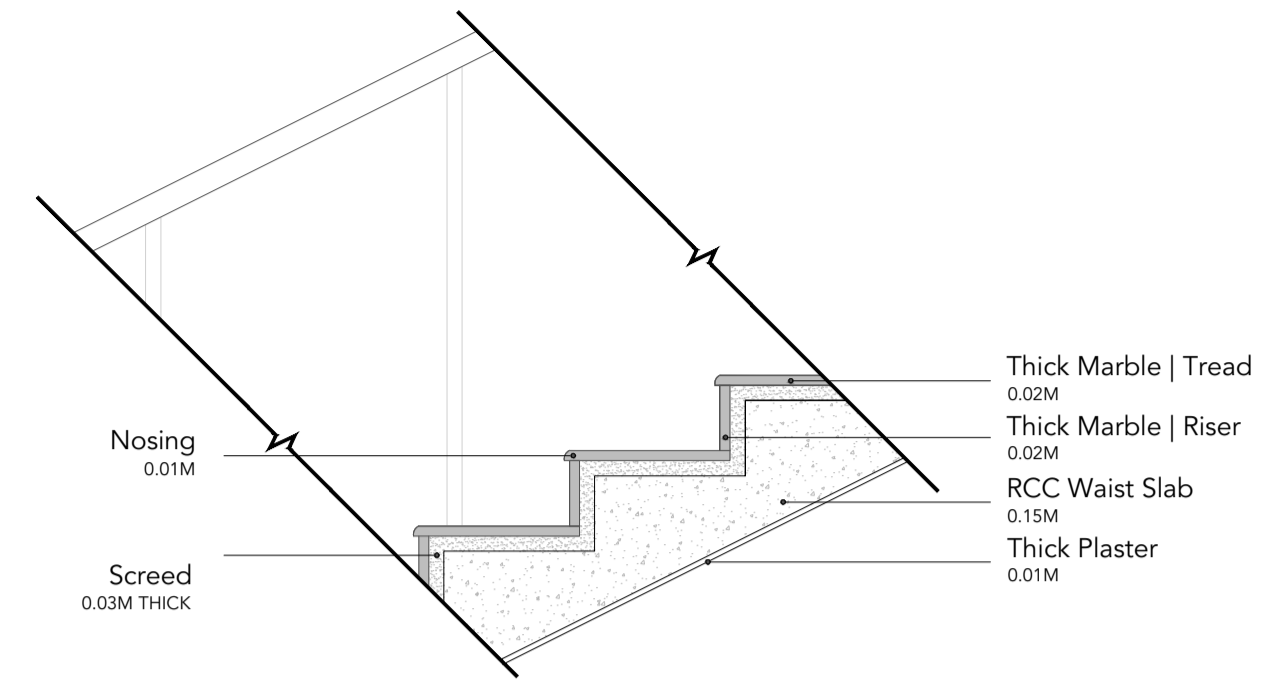


TREAD & RISER DETAILS

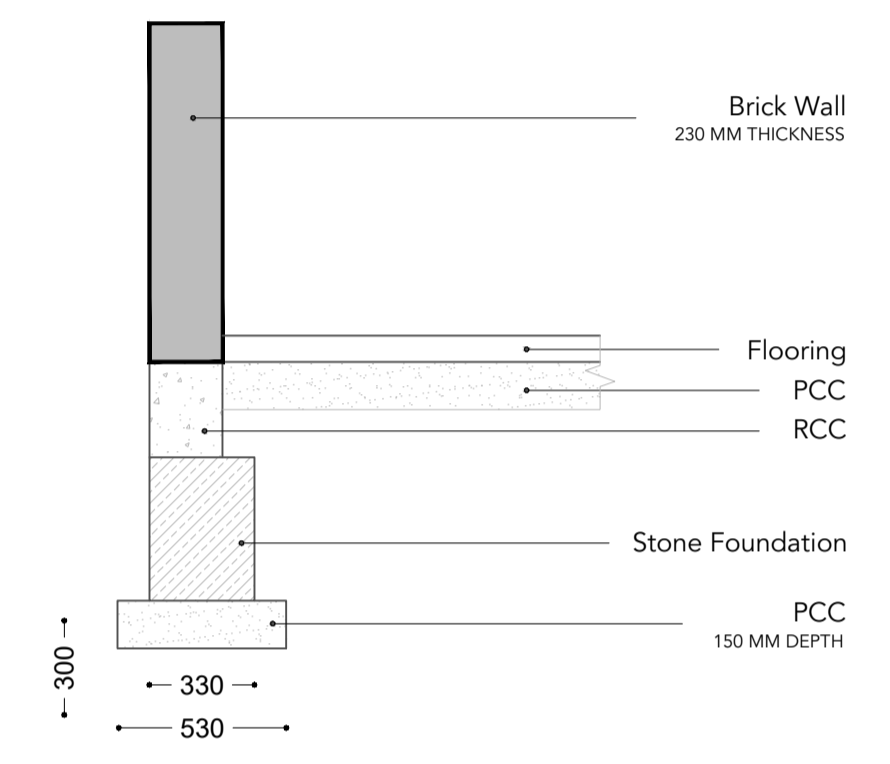

SECTION AT FOUNDATION

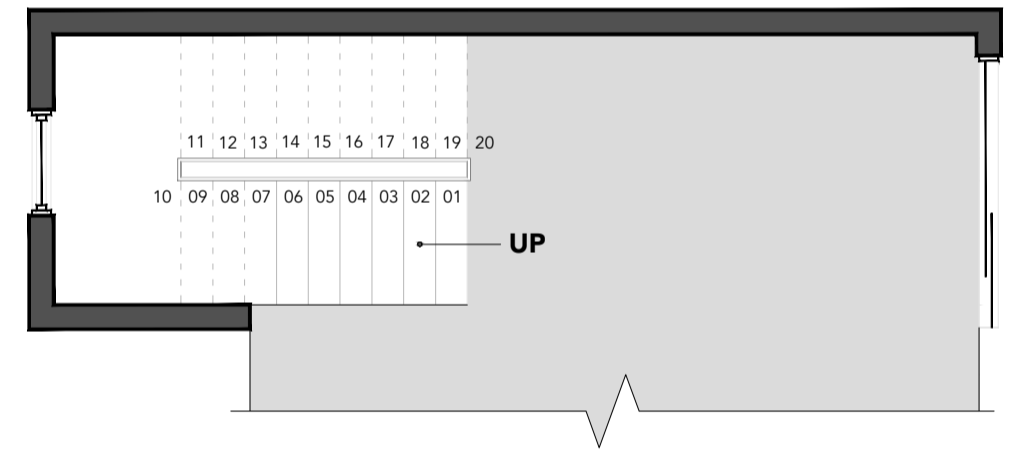


GROUND FLOOR

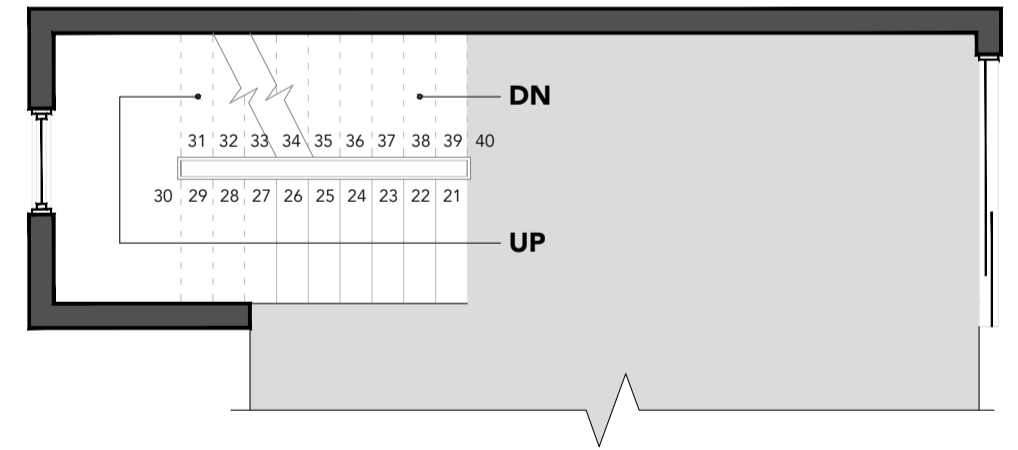


FIRST FLOOR




TERRACE

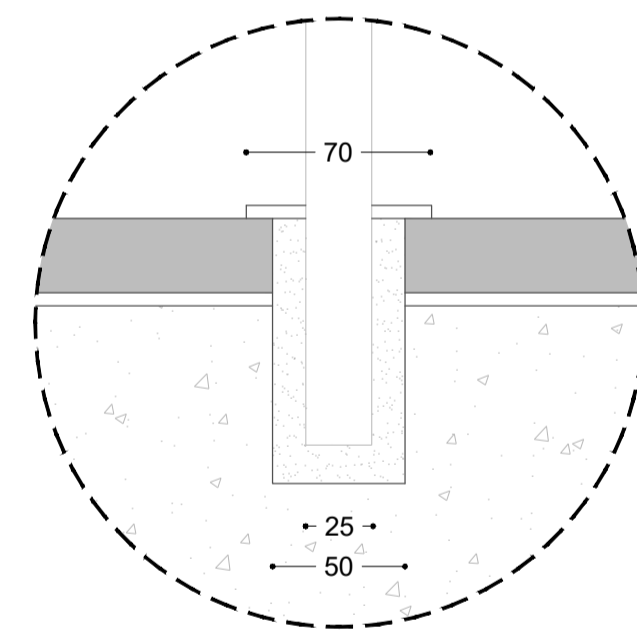

BALUSTER DETAILS

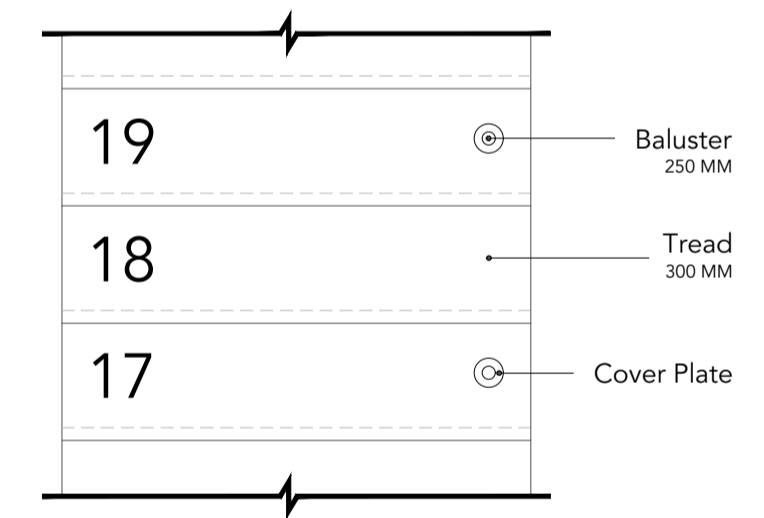

BALUSTER PLAN

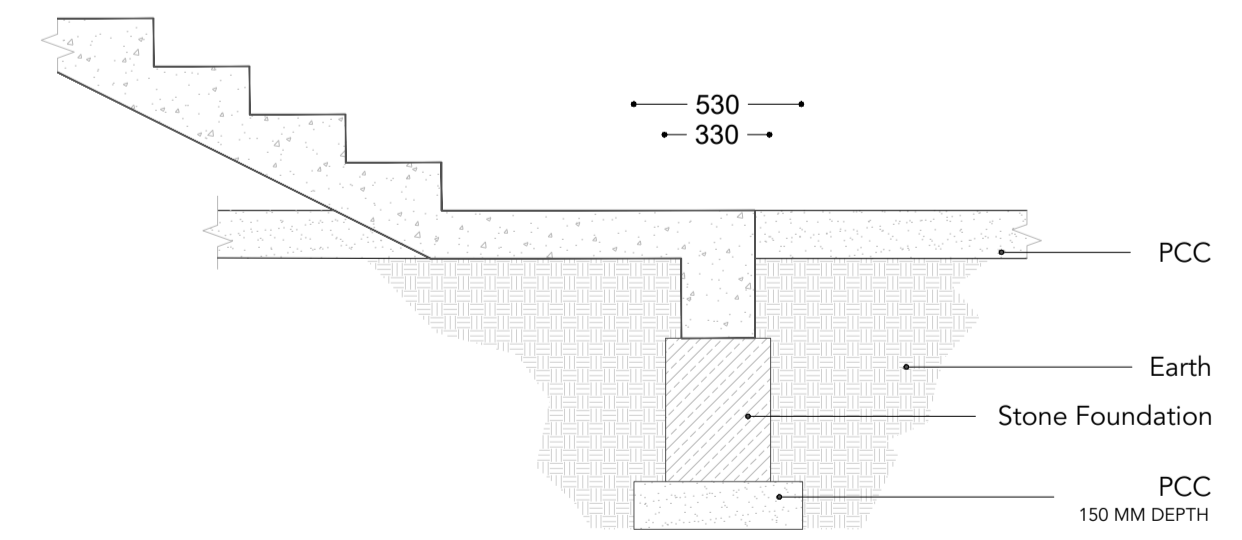

FIRST FLOOR PLAN

LEGEND

- Brick Walls
0.23M THICKNESS
- W₁ Window | Type 01
0.60M WIDE
- W₂ Window | Type 02
1.10M WIDE
- W₃ Window | Type 03
1.0M WIDE
- W₄ Window | Type 04
2.35M WIDE
- W₅ Window | Type 05
2.80M WIDE
- V Vent
0.60M WIDE
- D₁ Door | Type 01
2.20M WIDE | DOUBLE DOOR
- D₂ Door | Type 02
2.35M WIDE | SLIDING DOOR
- D₃ Door | Type 03
0.90M WIDE | SINGLE DOOR
- D₄ Door | Type 04
0.70M WIDE | SINGLE DOOR
- D₅ Door | Type 05
3.50M WIDE | SLIDING DOOR

Notes:

- All dimensions are in m unless specified.

Staircase Details