


**GROUND FLOOR**

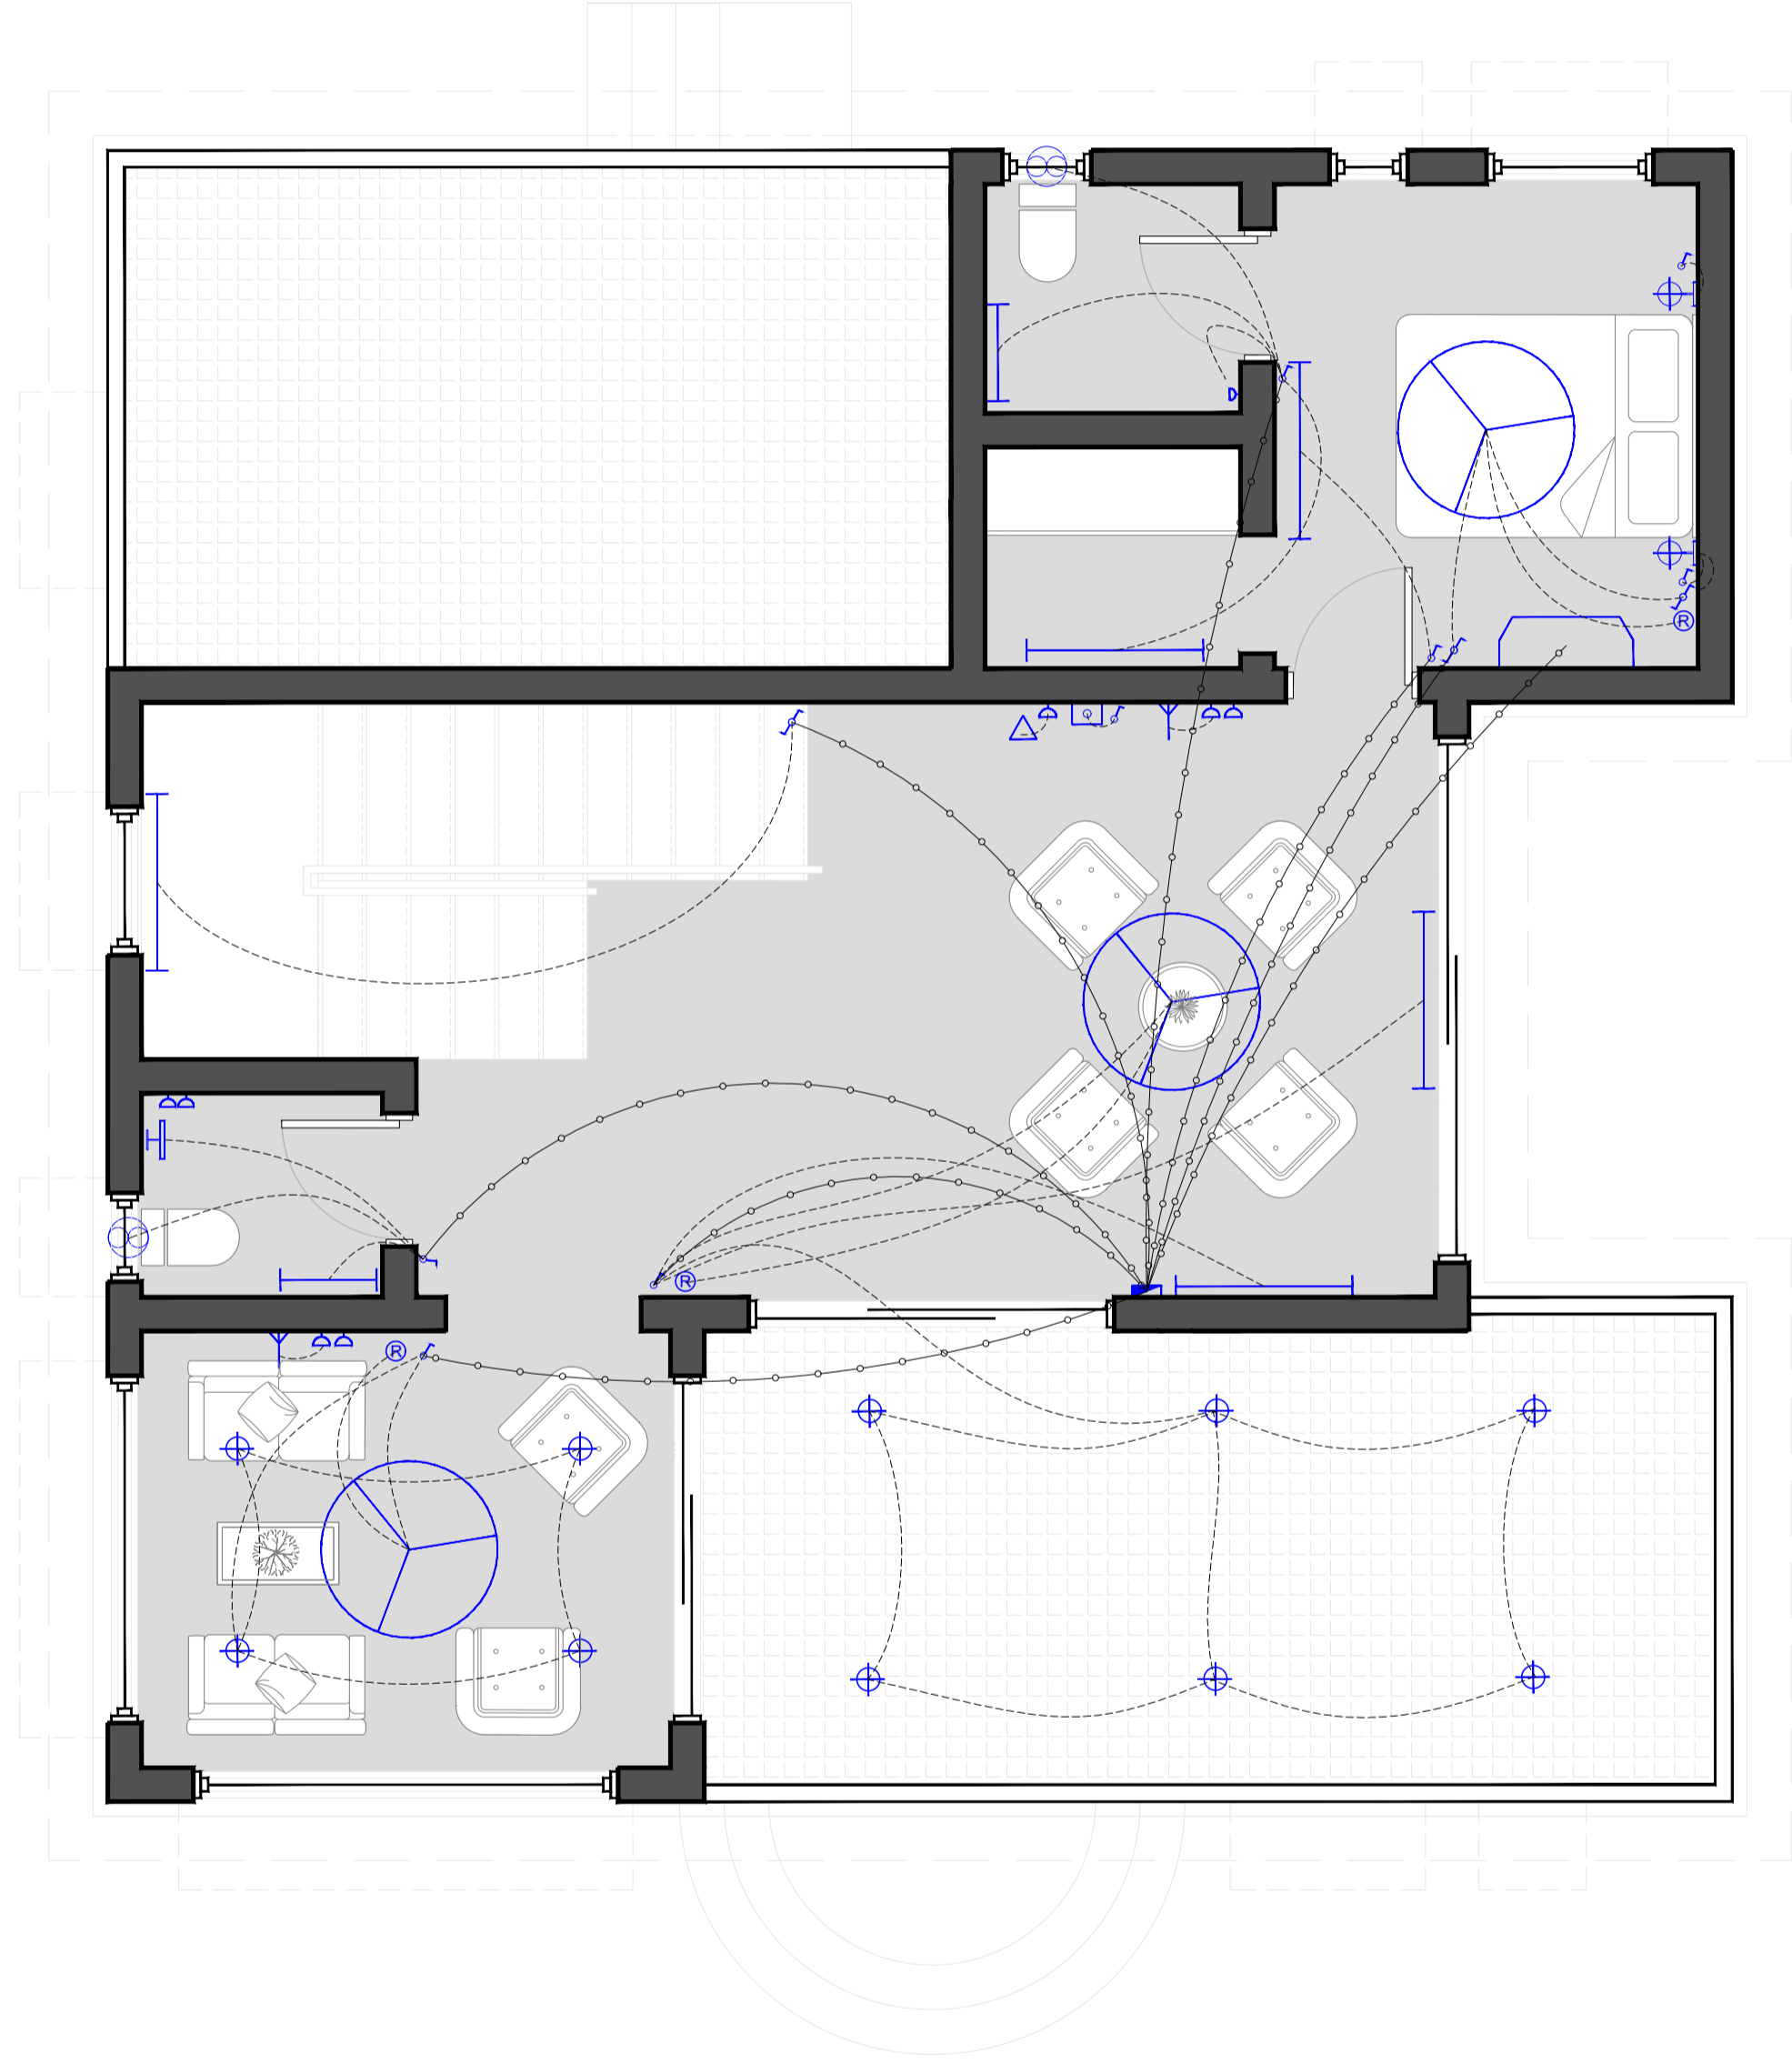

**FIRST FLOOR**

**LEGEND**

- |                                     |                                     |
|-------------------------------------|-------------------------------------|
| Single Gang Switch<br>HEIGHT : 1.2M | Ceiling Light<br>HEIGHT : 3M        |
| Double Gang Switch<br>HEIGHT : 1.2M | Telephone Socket<br>HEIGHT : 0.6M   |
| Air Conditioner<br>HEIGHT : 1.8M    | Exhaust Fan<br>HEIGHT : 2.1M        |
| Single Socket<br>HEIGHT : 1.2M      | Tube Light<br>HEIGHT : 2.7M         |
| Door Bell<br>HEIGHT : 1.2M          | Mirror Lamp<br>HEIGHT : 1.6M        |
| Ceiling Fan<br>HEIGHT : 3M          | TV                                  |
| LAN Port<br>HEIGHT : 0.6M           | Floor Lamp                          |
| Regulator<br>HEIGHT : 1.2M          | Wall Bracket Light<br>HEIGHT : 2.7M |

**Notes:**

- All dimensions are in m unless specified.