


GROUND FLOOR

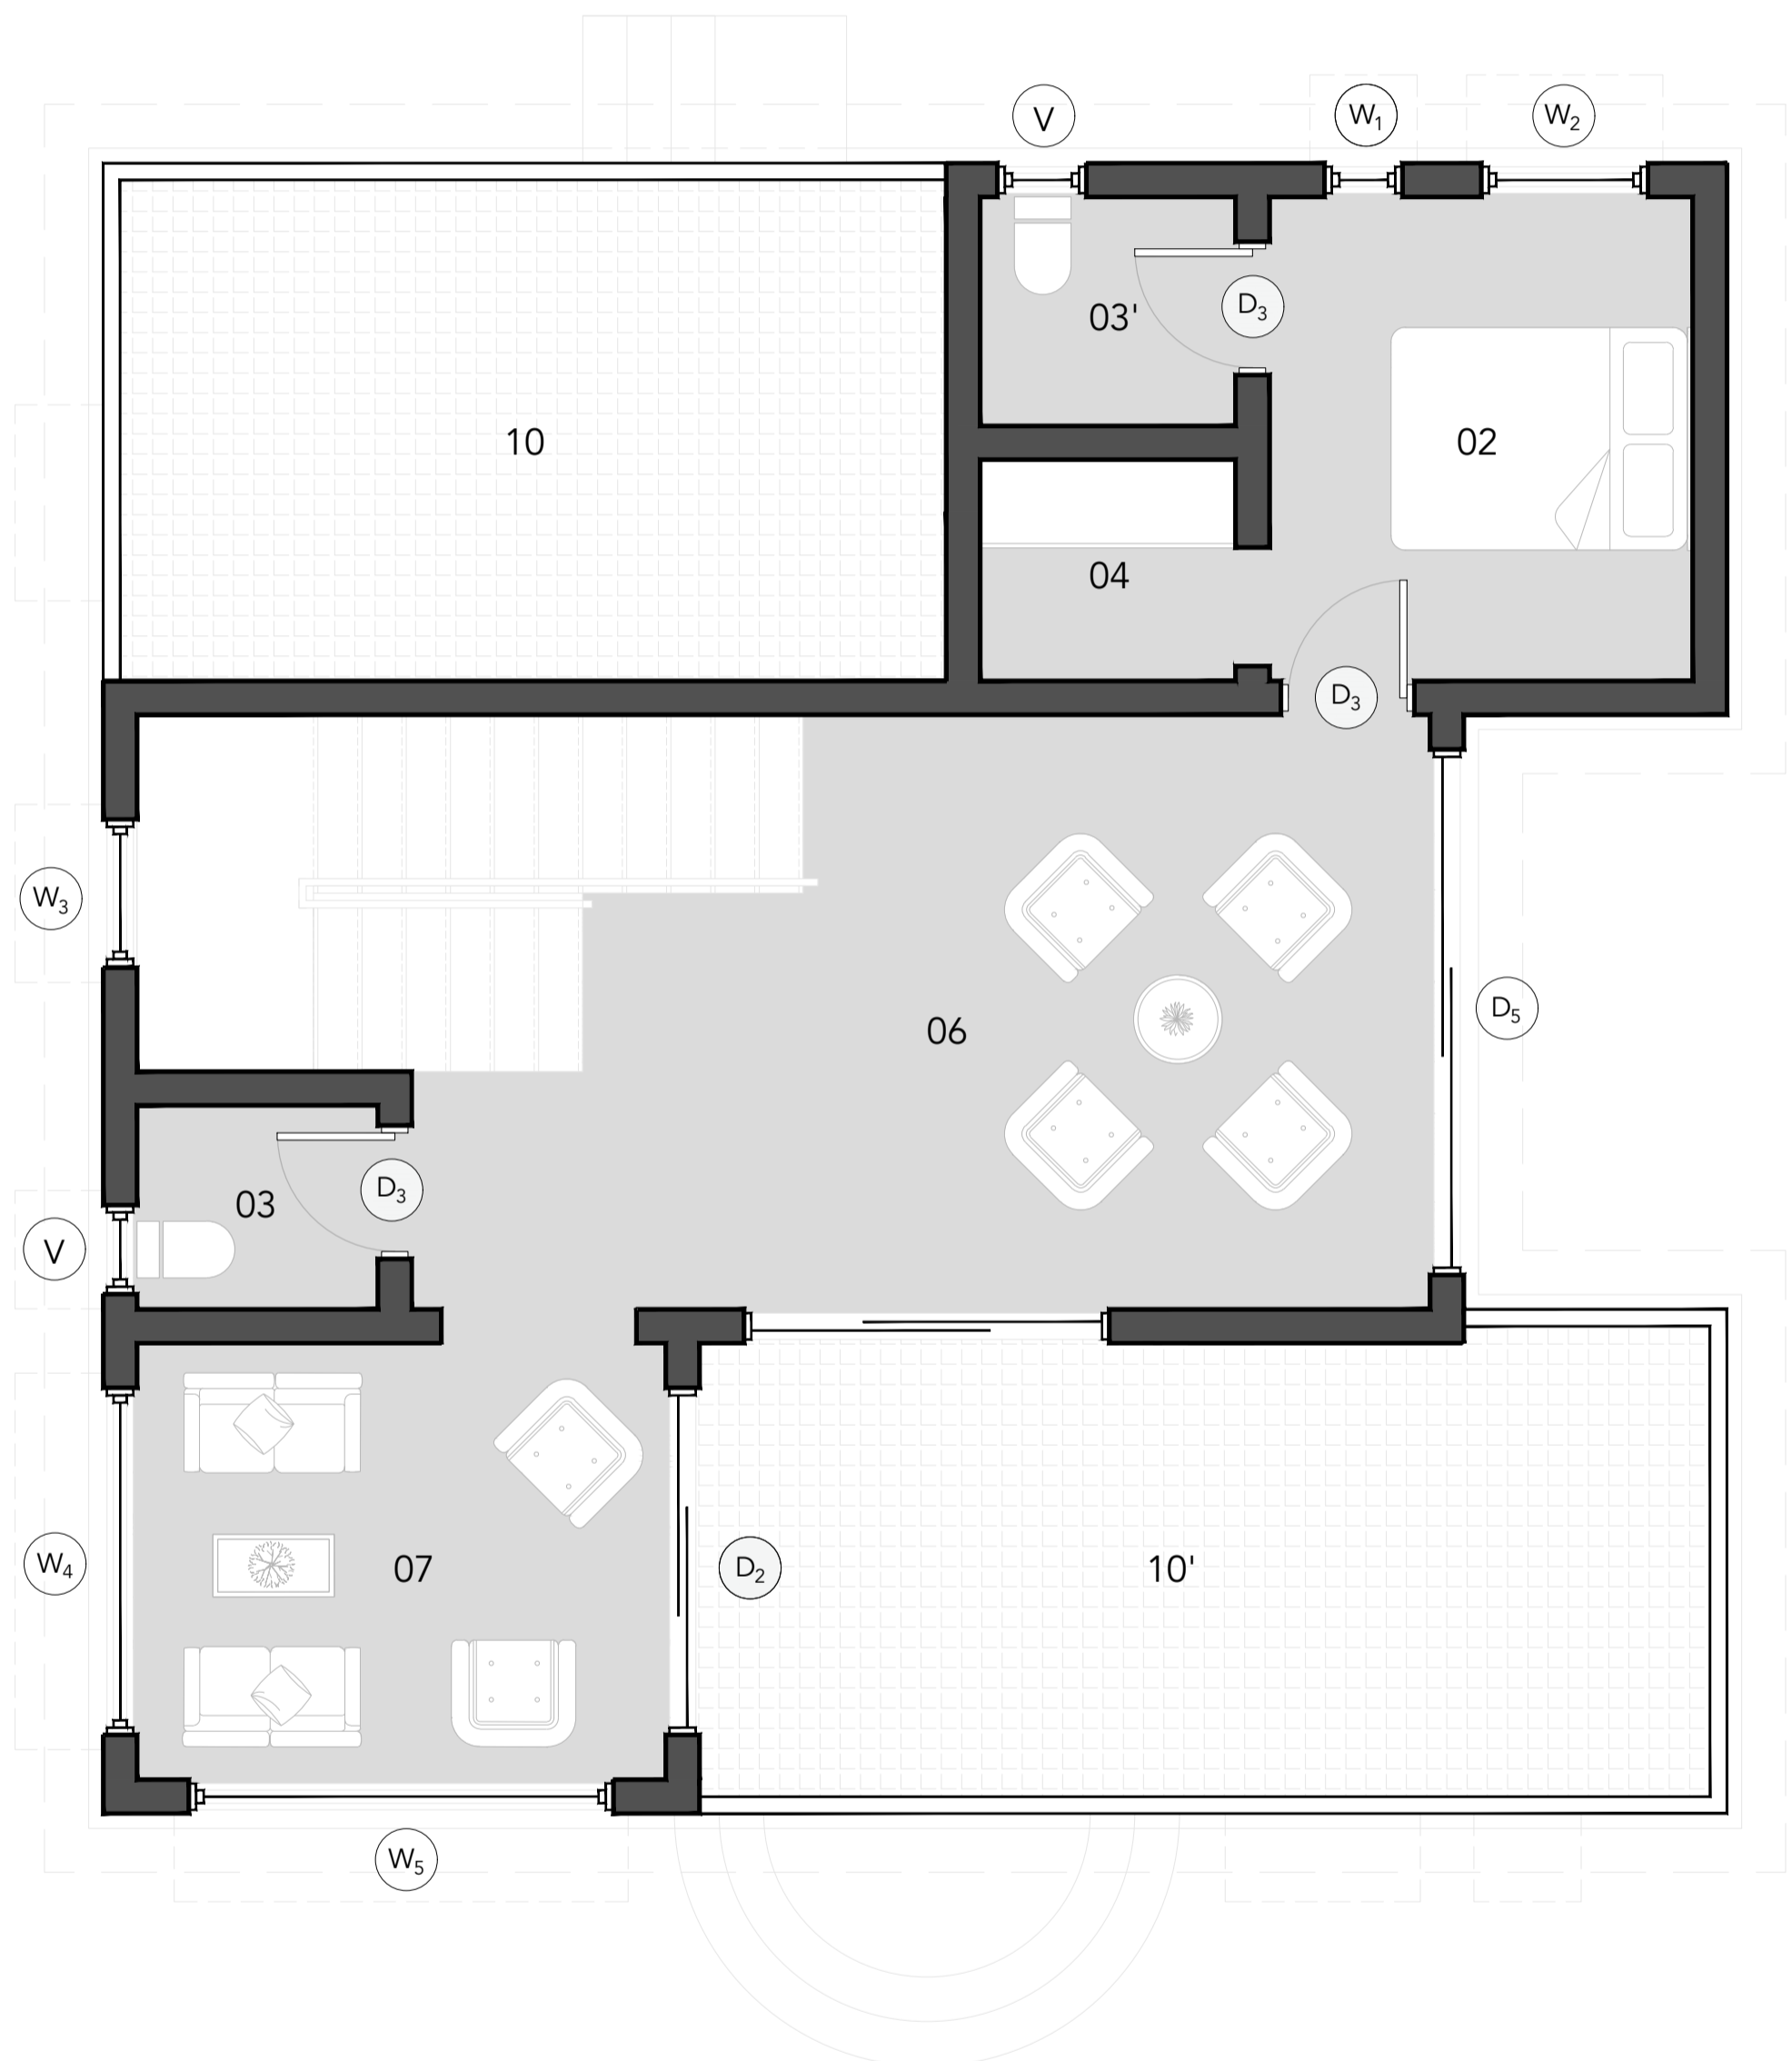

FIRST FLOOR

LEGEND

- Brick Walls
0.23M THICKNESS
- V Vent
0.60M WIDE
- W₁ Window | Type 01
0.60M WIDE
- W₂ Window | Type 02
1.10M WIDE
- W₃ Window | Type 03
1.0M WIDE
- W₄ Window | Type 04
2.35M WIDE
- W₅ Window | Type 05
2.80M WIDE
- D₁ Door | Type 01
2.20M WIDE | DOUBLE DOOR
- D₂ Door | Type 02
2.35M WIDE | SLIDING DOOR
- D₃ Door | Type 03
0.90M WIDE | SINGLE DOOR
- D₄ Door | Type 04
0.70M WIDE | SINGLE DOOR
- D₅ Door | Type 05
3.50M WIDE | SLIDING DOOR

- 01 Kitchen
3.50m x 3.30m
- 02 Bedroom
2.80m x 3.30m
- 03 Toilet
1.65m x 1.40m
- 03' Toilet
1.70m x 1.50m
- 04 Closet
1.70m x 1.50m
- 05 Utility Room
1.65m x 2.15m
- 06 Family Living
4.20m x 4.0m
- 07 Formal Living
3.60m x 3.0m
- 08 Foyer
3.0m x 3.0m
- 09 Office
3.45m x 3.0m
- 10 Balcony
5.60m x 3.40m
- 10' Balcony
6.80m x 3.0m

Notes:

- All dimensions are in m unless specified.

**Ground +
First Floor Plans**

01