



PLUMBING LAYOUT

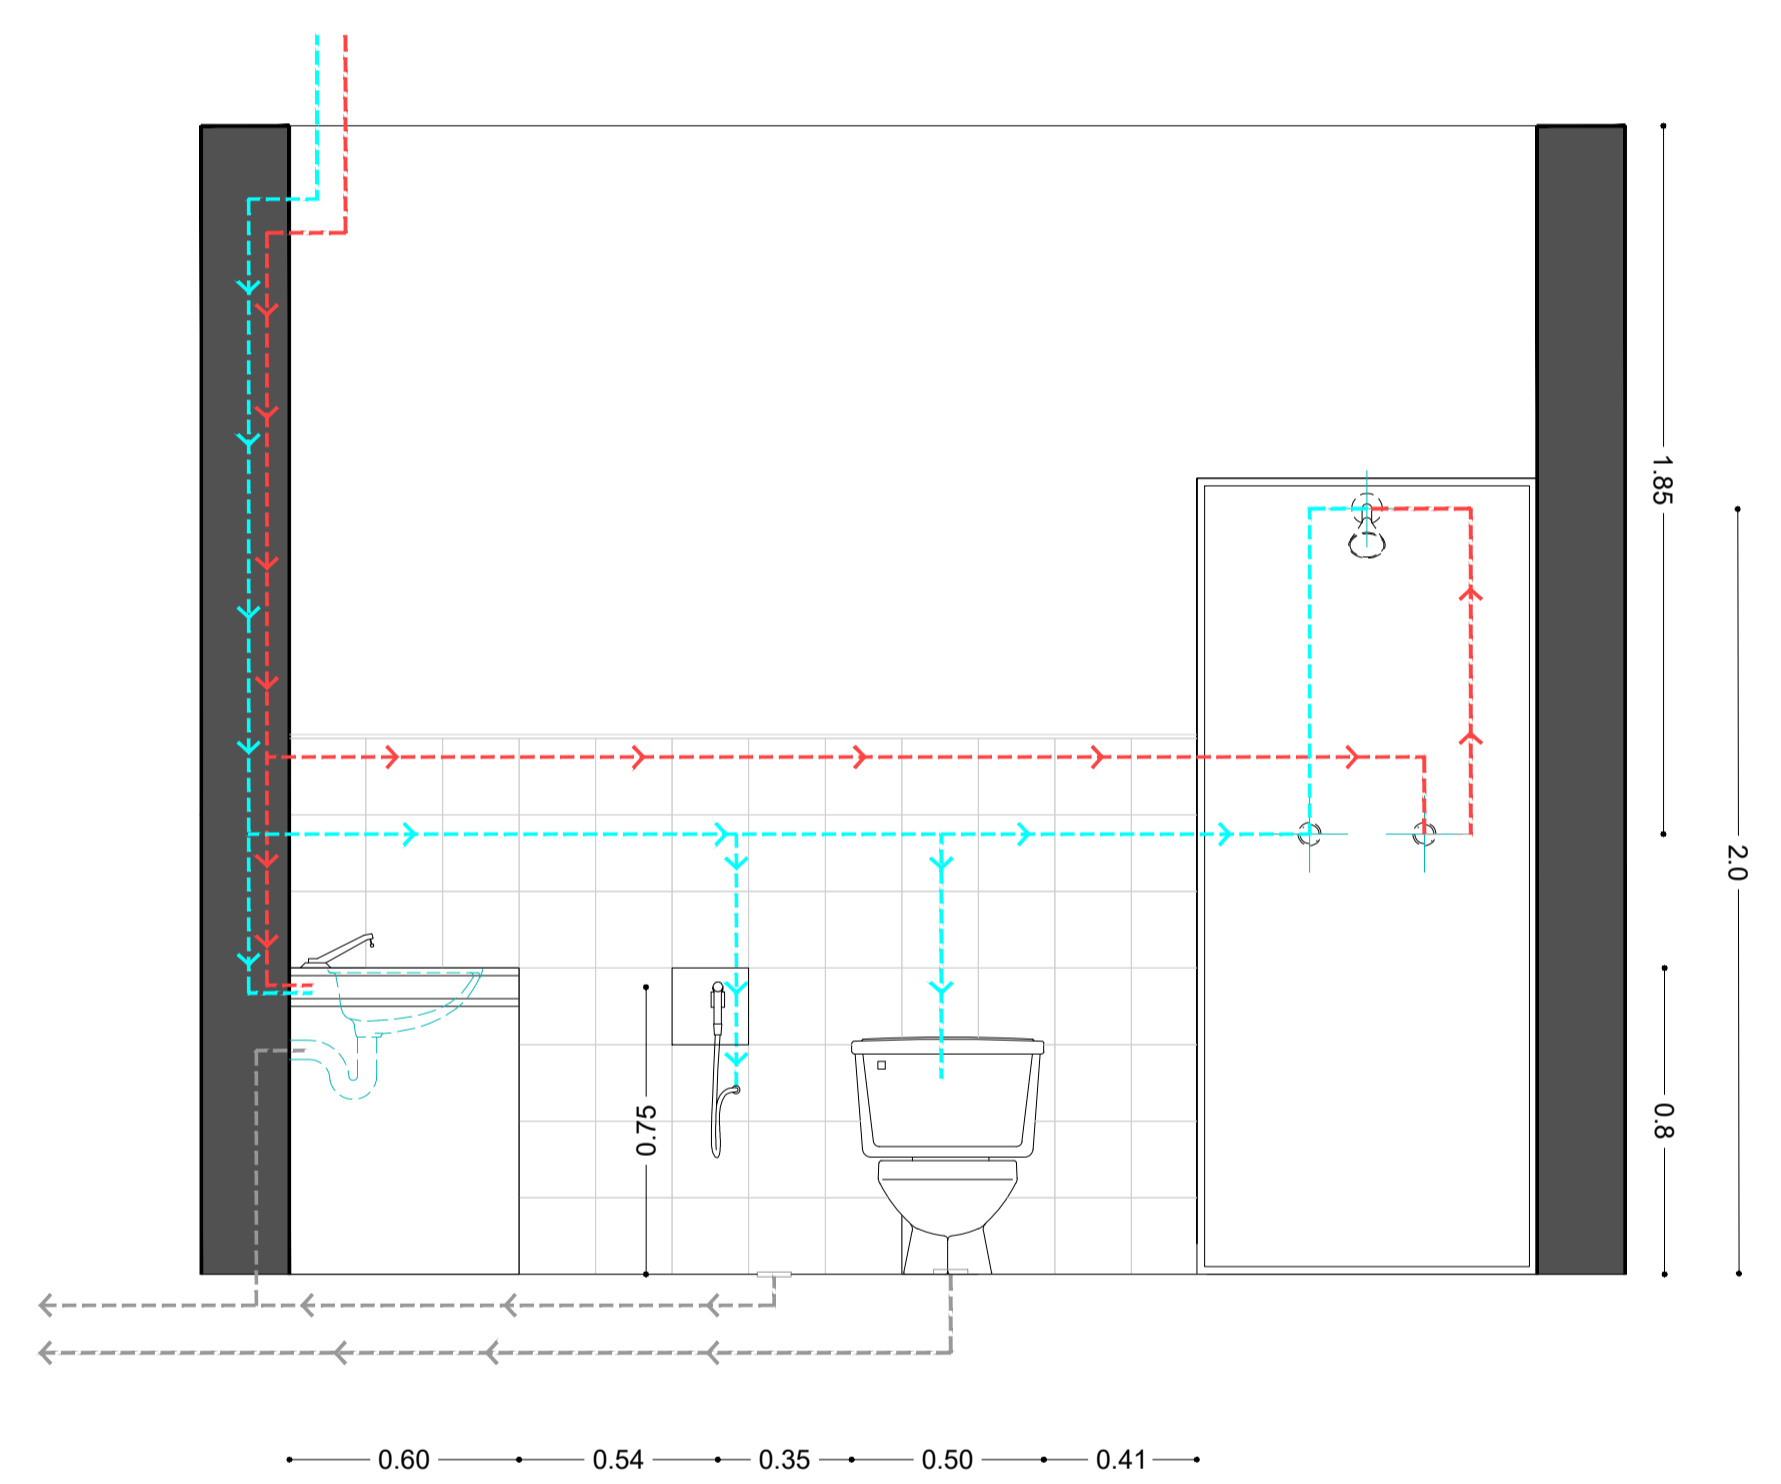

SECTION 01

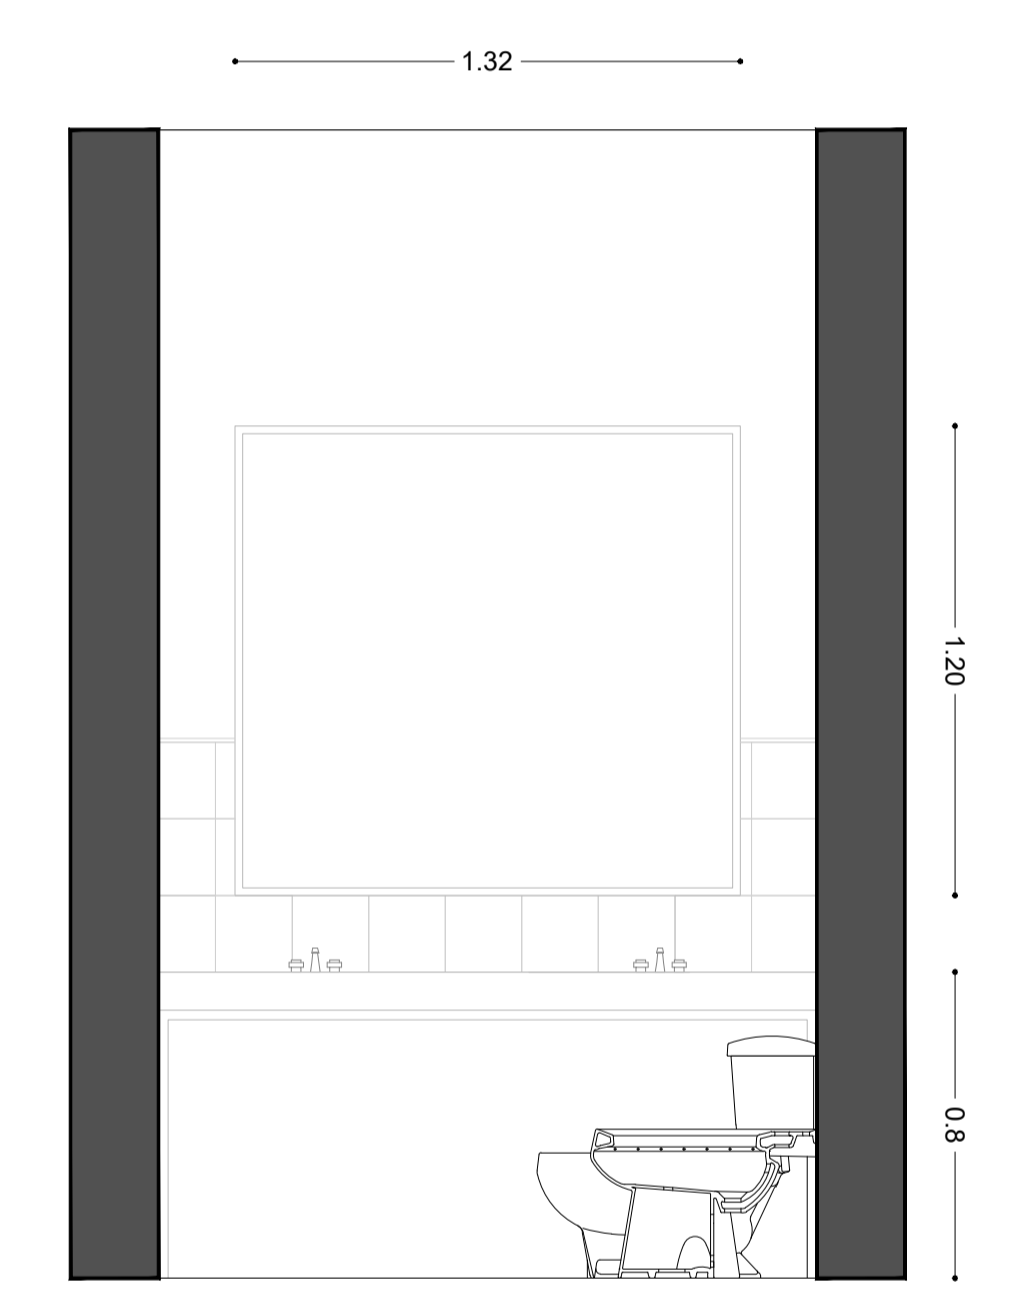

SECTION 02

LEGEND

● Brick Walls
0.23M THICKNESS

Notes:

- All dimensions are in m unless specified.

**Toilet
Details**

05